
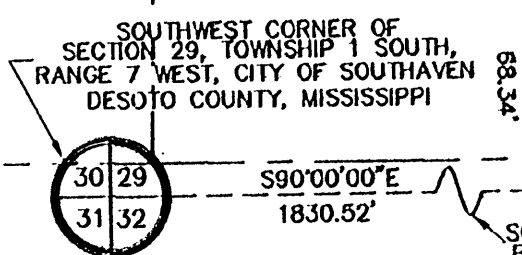


40

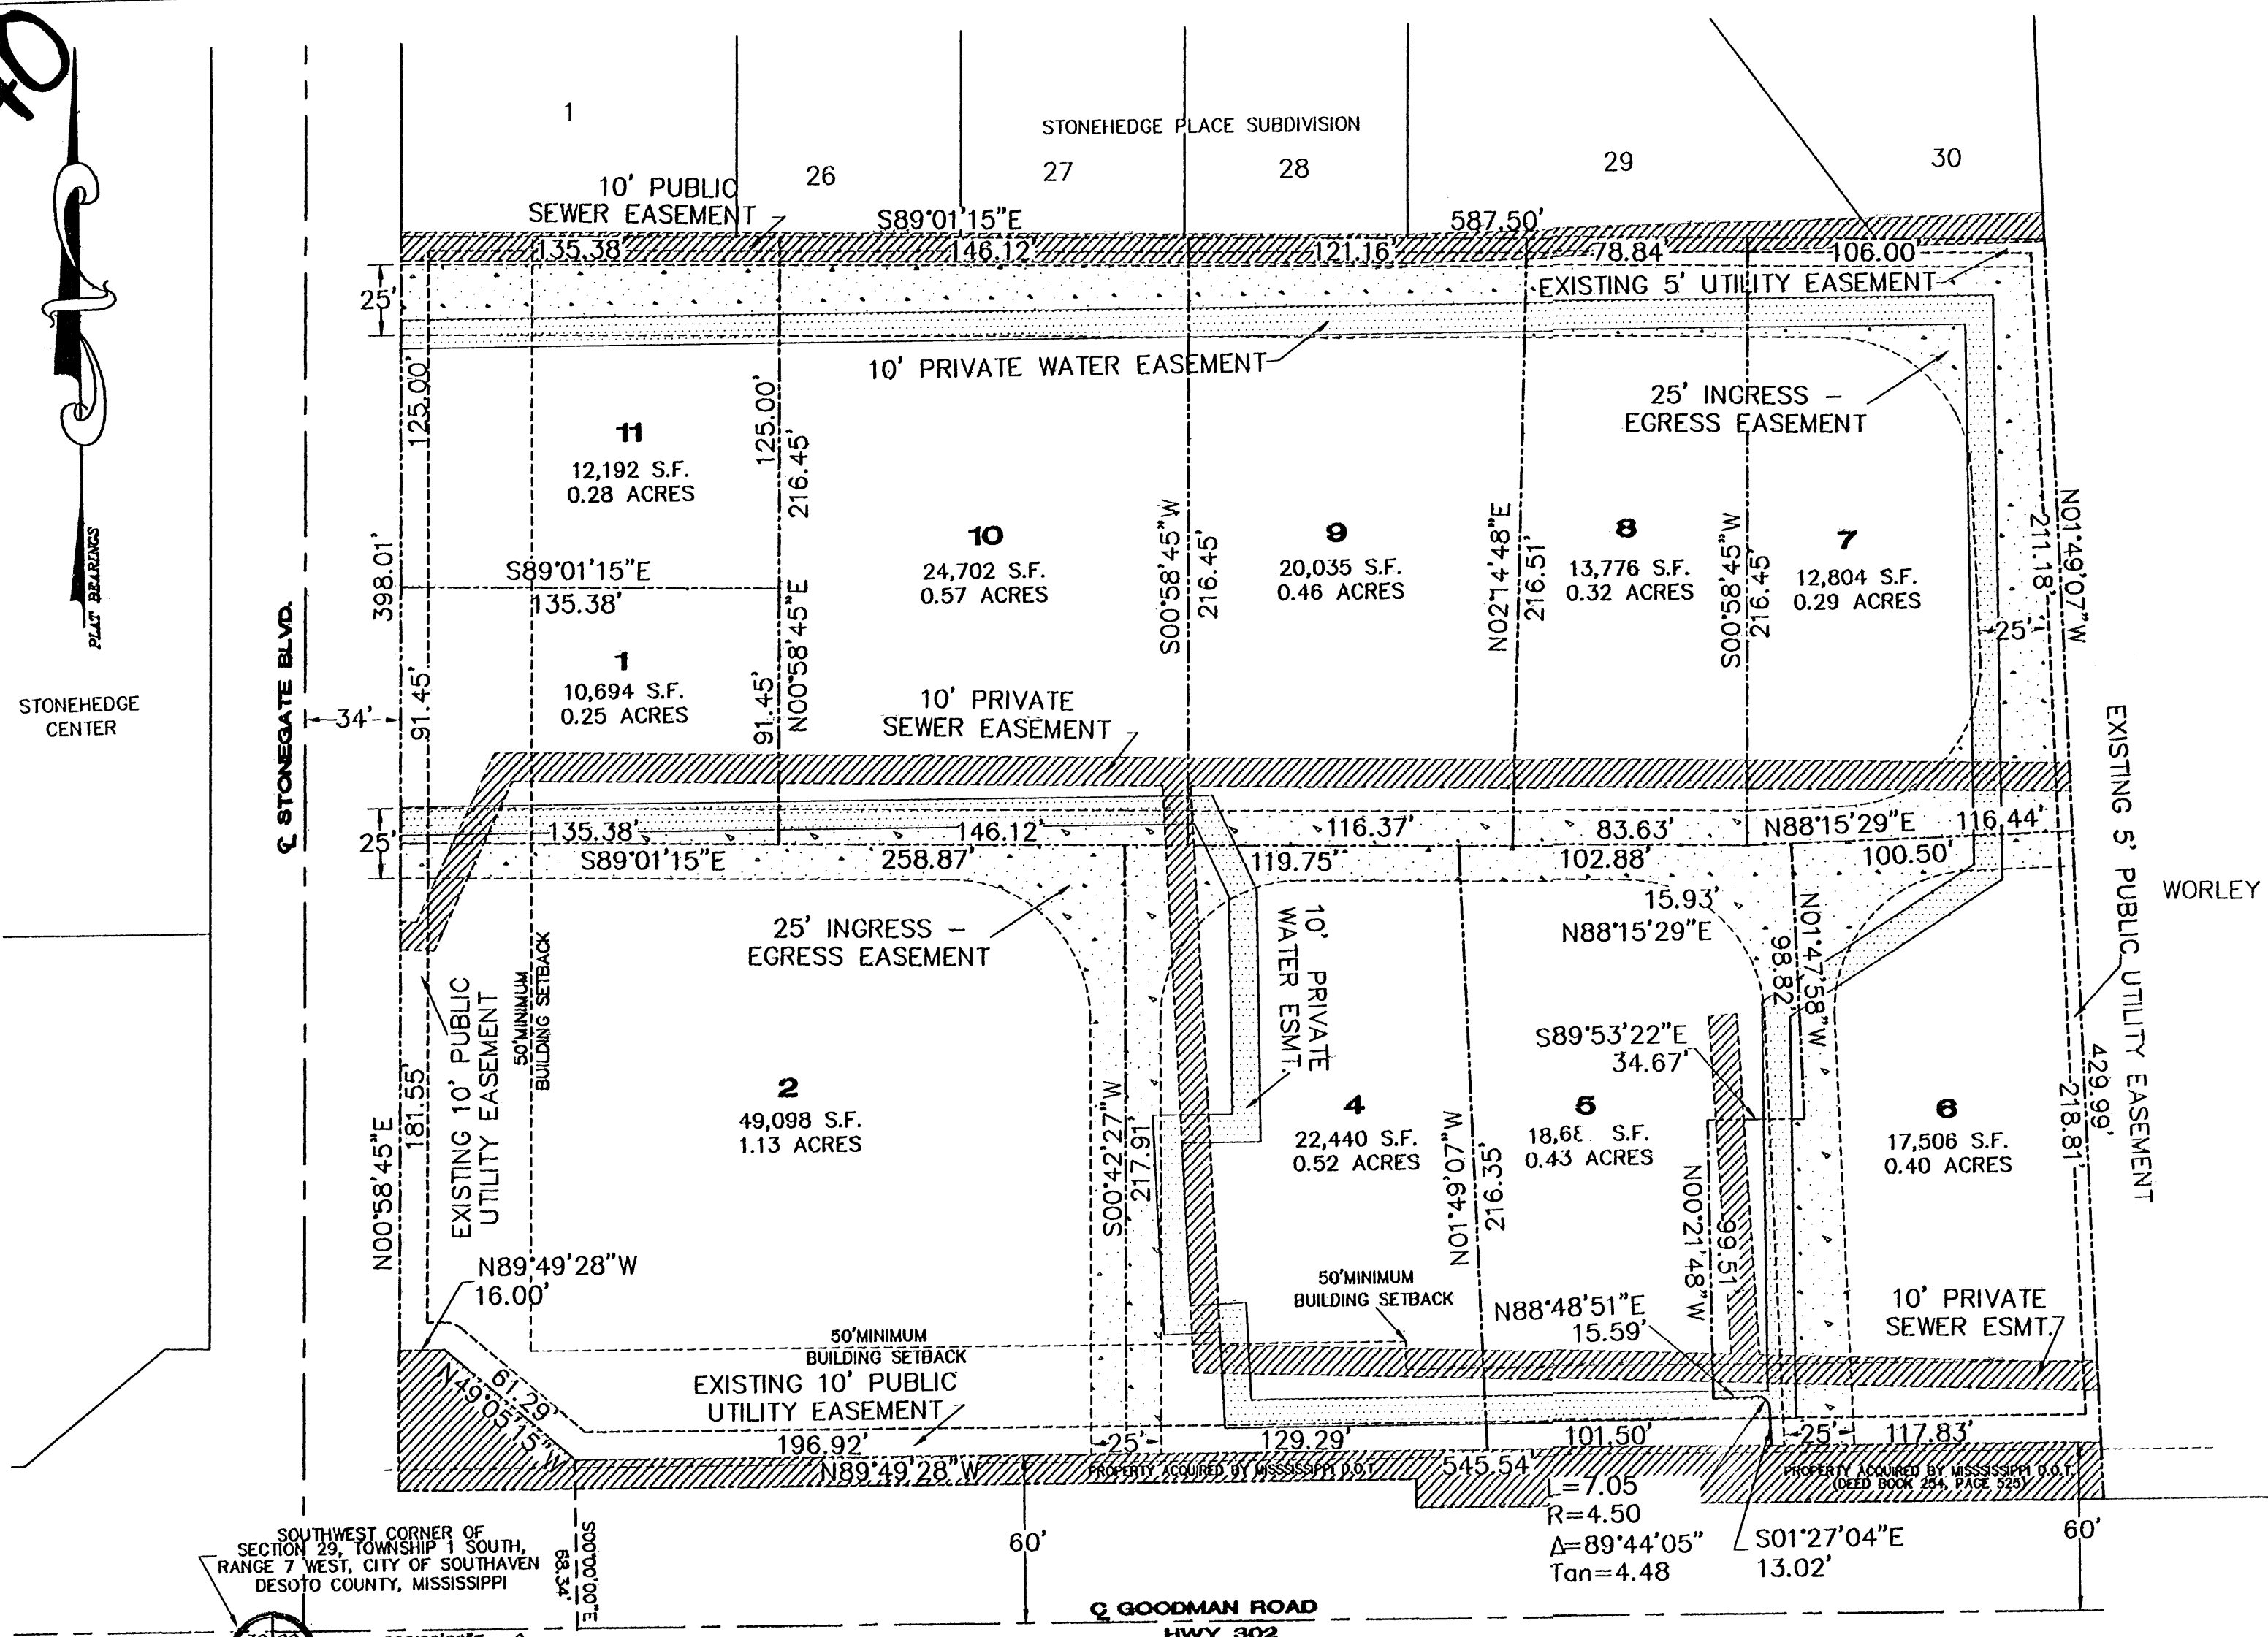

## Notes:

1. The 25' Ingress-Egress easement will provide vehicular access to the interior lots. No additional curb cuts will be allowed on Goodman Road.
2. A Property Owners' Association will be formed when the plat is recorded. It is the intention of the Developer to convey responsibility for the maintenance of the improvements in the 25' Ingress-Egress easement to said Property Owners' Association.
3. Water, sewer, and drainage improvements shall be maintained by the Property Owners' Association after formation.
4. Landscape maintenance of the areas inside the water, sewer, and utility easements will be the responsibility of the owner of each respective lot.
5. Buildings facing the 25' Ingress-Egress easement have a 10' front building line measured from the back of the curb.
6. Individual site plans shall be filed with the City of Southaven for approval prior to construction.
7. Sewer and water easements shown on the plat are centered upon existing lines.
8. 1/2" steel pipes are set on all property corners.
9. This property is not located in a Special Flood Hazard area according to FEMA map number 28033C0079G, dated June 4, 2007 (adopted by the City of Southaven February 7, 2007).
10. This revision combined Lots 2 and 3 of the Second Revision to make Lot 2.

## Legend

- 25' Ingress-Egress easement
- 10' Sewer Easement (except area along Goodman Road acquired by Mississippi D.O.T.)
- 10' Water Easement

Declaration of Covenant  
Conditions & Restrictions  
Recorded in not deed BK 571 pg 603  
This day 30th day of Oct. 2007  
W. E. Davis Chancery Clerk  
by B Cleveland SC

## Southaven Planning Commission

Approved by the Southaven, Desoto County, Mississippi, Planning Commission on this the 24th day of September, 2007.  
Signature - Chairperson of Planning Commission: Paul J. Wardlaw  
Signature - Secretary: [Signature]


## Southaven Mayor and Board of Aldermen

Approved by the Mayor and Board of Aldermen of the City of Southaven, Desoto County, Mississippi, on this the 24th day of October, 2007.  
Minute Book, page [blank]  
Mayor's signature: [Signature]  
Attest: City Clerk for the Mayor/Board of Aldermen: Blanka Smallwood

## Certificate of Surveyor


This is to certify that someone under my supervision has drawn the subdivision shown hereon and the plat of same is accurately drawn from a ground survey by me or someone under my direct supervision.

Beh W. Smith MS #1909

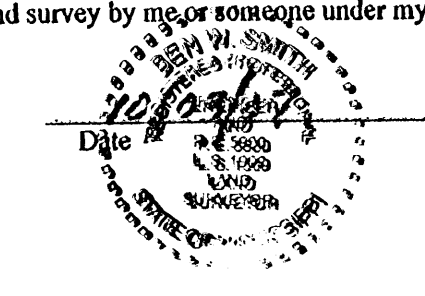
County of Desoto, State of Mississippi  
Chancery Court

I hereby certify that the subdivision plat shown hereon was filed for record in my office at 11:00 o'clock, A.M. on the 30th day of Oct. 2007, and was immediately entered upon the proper indexes and duly recorded in plat book 105, page 40-42.

W. E. Davis Chancery Clerk  
Signature Chancery Court  
By: Misty J. Heffner SC

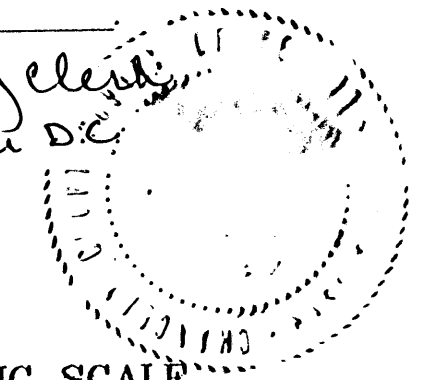

## GRAPHIC SCALE

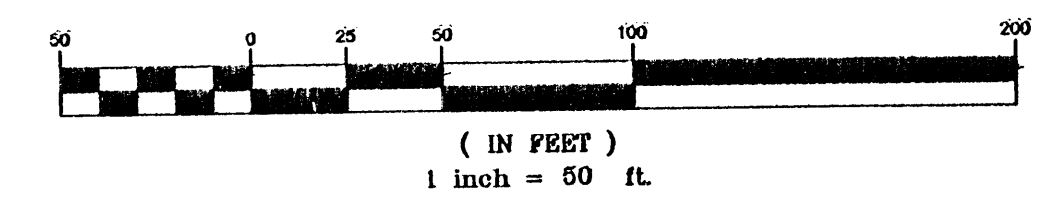

## FINAL PLAT

## THIRD REVISION TO STONEHEDGE CENTER

## CITY OF SOUTHAVEN, DESOTO COUNTY, MISSISSIPPI

NUMBER OF LOTS: 10 BUILDABLE	AREA: 5.92 AC.	SECTION 29, T 1 S, R 7 W
DEVELOPER: HAROLD CRYE 6525 QUAIL HOLLOW MEMPHIS, TENNESSEE	ENGINEER: SMITH ENGINEERS - A DIVISION OF PICKERING 891 RASCO ROAD EAST SOUTHAVEN, MISSISSIPPI 38871	
DATE: MAY, 2007		SHEET 1 OF 3

LOTS 1, 4, 7, 8, & 11

Owner's Certificate

I, Harold E. Crye, owner of Lots 1, 4, 7, 8, and 11 of the property hereon, hereby adopt this as my plan of subdivision. I certify that I am the owner in fee simple of the property and that no taxes have become due and payable.

This the 8<sup>th</sup> day of August 2007

*Harold E. Crye*  
Signature


Harold E. Crye  
Printed Name

Notary's Certificate  
State of Mississippi, County of Desoto

Personally appeared before me, the undersigned authority in and for the said County and State, on the 8<sup>th</sup> day of August, 2007, within my jurisdiction, the within named Harold E. Crye, acknowledged that he executed the above and foregoing instrument.

*Terri McKenzie*  
Signature Notary Public

3-9-10  
My Commission Expires

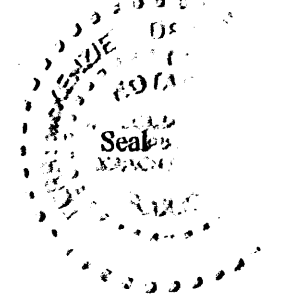

LOT 2

Owner's Certificate

I, Harold E. Crye, Trustee of the Harold E. Crye Revocable Living Trust, dated January 16, 1995 and restated November 24, 1998, owner of Lot 2 of the property hereon, hereby adopt this as my plan of subdivision. I certify that I am the owner in fee simple of the property and that no taxes have become due and payable.

This the 9<sup>th</sup> day of August 2007

*Harold E. Crye*  
Signature

Harold E. Crye  
Printed Name

Trustee of the Harold E. Crye Revocable Living Trust, dated January 16, 1995 and restated November 24, 1998  
Title

Notary's Certificate  
State of Mississippi, County of Desoto

Personally appeared before me, the undersigned authority in and for the said County and State, on the 9<sup>th</sup> day of August, 2007, within my jurisdiction, the within named Harold E. Crye, acknowledged that he executed the above and foregoing instrument.

*Terri McKenzie*  
Signature Notary Public

3-9-10  
My Commission Expires



Mortgagee's Certificate

I, Gene Bridges, Mortgagee of Lot 2 of the property hereon, hereby adopt this as my plan of subdivision. I certify that I am the mortgagee in fee simple of the property and that no taxes have become due and payable.

This the 24<sup>th</sup> day of July, 2007

*Gene Bridges*  
Signature of Mortgagee

Senior Vice President  
Title


Trustmark National Bank  
Bank Name

Notary's Certificate  
State of Mississippi, County of Desoto

Personally appeared before me, the undersigned authority in and for the said County and State, on the 24<sup>th</sup> day of July, 2007, within my jurisdiction, the within named Gene Bridges, who acknowledged that he/she is Senior Vice President of Trustmark National Bank, and that for and on behalf of said bank and as its act and deed he/she executed the above and foregoing instrument, after first having been duly authorized by said bank to do so.

*Terri McKenzie*  
Signature of Notary Public

3-9-10  
My Commission Expires

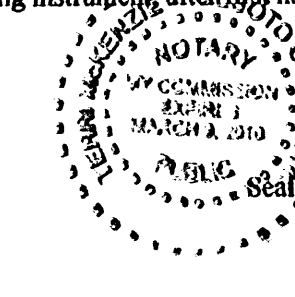

LOT 5

Owner's Certificate

I, Harold E. Crye, Trustee of the Harold E. Crye Revocable Living Trust, dated January 16, 1995, and restated November 24, 1998, owner of Lot 5 of the property hereon, hereby adopt this as my plan of subdivision. I certify that I am the owner in fee simple of the property and that no taxes have become due and payable.

This the 27<sup>th</sup> day of August 2007

*Harold E. Crye*  
Signature

Harold E. Crye  
Printed Name


Trustee of the Harold E. Crye Revocable Living Trust, dated January 16, 1995 and restated November 24, 1998  
Title

Notary's Certificate  
State of Mississippi, County of Desoto

Personally appeared before me, the undersigned authority in and for the said County and State, on the 27<sup>th</sup> day of August, 2007, within my jurisdiction, the within named Harold E. Crye, acknowledged that he executed the above and foregoing instrument.

*Terri McKenzie*  
Signature Notary Public

3-9-10  
My Commission Expires

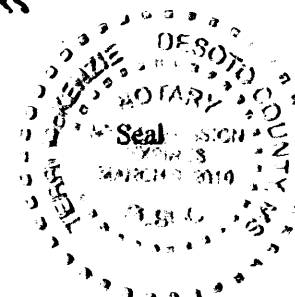

Mortgagee's Certificate

I, Bolly Mize, Mortgagee of Lot 5 of the property hereon, hereby adopt this as my plan of subdivision. I certify that I am the mortgagee in fee simple of the property and that no taxes have become due and payable.

This the 19<sup>th</sup> day of July, 2007

*Bolly Mize*  
Signature of Mortgagee

1<sup>st</sup> Vice President  
Title


Bancorpsouth Bank  
Bank Name

Notary's Certificate  
State of MS, County of Desoto

Personally appeared before me, the undersigned authority in and for the said County and State, on the 19<sup>th</sup> day of July, 2007, within my jurisdiction, the within named Bolly Mize, who acknowledged that he/she is 1<sup>st</sup> Vice President of Bancorpsouth Bank, and that for and on behalf of said bank and as its act and deed he/she executed the above and foregoing instrument, after first having been duly authorized by said bank to do so.

*[Signature]*  
Signature of Notary Public

My Commission Expires

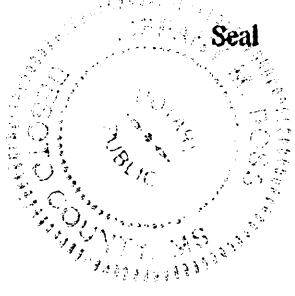

LOT 6

Owner's Certificate

I, Salman Saeed, authorized representative of Southaven Enterprises, a Mississippi General Partnership being composed of Salman Saeed and Ghazal Saeed, the owner of Lot 6 of the property hereon, hereby adopt this as my plan of subdivision. I certify that Southaven Enterprises, a Mississippi General Partnership being composed of Salman Saeed and Ghazal Saeed, is the owner in fee simple of the property and that no taxes have become due and payable.

This the 26<sup>th</sup> day of July 2007

*Salman Saeed*  
Signature

Salman Saeed  
Printed Name

Partner  
Title


Salman Saeed, authorized representative of Southaven Enterprises, a Mississippi General Partnership being composed of Salman Saeed and Ghazal Saeed  
Name of Partnership

Notary's Certificate  
State of TN, County of Lauderdale

Personally appeared before me, the undersigned authority in and for said County and State on this the 26<sup>th</sup> day of July, 2007, within my jurisdiction, the within named Salman Saeed, who acknowledged that he is a partner of Southaven Enterprises, a Mississippi General Partnership being composed of Salman Saeed and Ghazal Saeed, and that for and on behalf of said Partnership, and as its act and deed, he executed the above and foregoing instrument, after first having been duly authorized by said Partnership to do so. Given my hand and seal of office this 26<sup>th</sup> day of July, 2007.

*BQ Mize*  
Signature of Notary Public

10/10/2010  
My commission expires

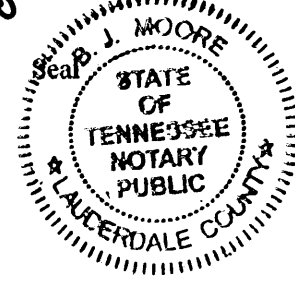

Mortgagee's Certificate

I, Bolly Mize, Mortgagee of Lot 6 of the property hereon, hereby adopt this as my plan of subdivision. I certify that I am the mortgagee in fee simple of the property and that no taxes have become due and payable.

This the 19<sup>th</sup> day of July, 2007

*Bolly Mize*  
Signature of Mortgagee

1<sup>st</sup> Vice President  
Title

Bancorpsouth Bank  
Bank Name

Notary's Certificate  
State of MS, County of Desoto

Personally appeared before me, the undersigned authority in and for the said County and State, on the 19<sup>th</sup> day of July, 2007, within my jurisdiction, the within named Bolly Mize, who acknowledged that he/she is 1<sup>st</sup> Vice President of Bancorpsouth Bank, and that for and on behalf of said bank and as its act and deed he/she executed the above and foregoing instrument, after first having been duly authorized by said bank to do so.

*[Signature]*  
Signature of Notary Public

My Commission Expires



FINAL PLAT		
THIRD REVISION TO STONEHEDGE CENTER		
CITY OF SOUTHAVEN, DESOTO COUNTY, MISSISSIPPI		
NUMBER OF LOTS: 10 BUILDABLE	AREA: 5.92 AC.	SECTION 29, T 1 S, R 7 W
DEVELOPER: HAROLD CRYE 6525 QUAIL HOLLOW MEMPHIS, TENNESSEE	ENGINEER: SMITH ENGINEERS - A DIVISION OF PICKERING 891 RASCO ROAD EAST SOUTHAVEN, MISSISSIPPI 38671	
DATE: MAY, 2007		SHEET 2 OF 3

42

42

LOT 9

Owner's Certificate

I, Deborah D. Tolleson, owner of Lot 9 of the property hereon, hereby adopt this as my plan of subdivision. I certify that I am the owner in fee simple of the property and that no taxes have become due and payable.

This the 19 day of July, 2007

Signature

Deborah D. Tolleson  
Printed Name


Notary's Certificate

State of MS, County of Desoto

Personally appeared before me, the undersigned authority in and for the said County and State, on the 19 day of July, 2007, within my jurisdiction, the within named Deborah D. Tolleson, acknowledged that she executed the above and foregoing instrument.

Signature Notary Public

My Commission Expires

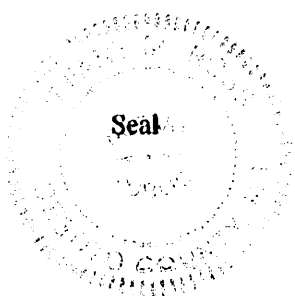

Mortgagee's Certificate

I, Amy Thornton, Mortgagee of Lot 9 of the property hereon, hereby adopt this as my plan of subdivision. I certify that I am the mortgagee in fee simple of the property and that no taxes have become due and payable.

This the 19 day of July, 2007

Signature of Mortgagee

Title  
First Tennessee National Bank  
Bank Name


Notary's Certificate

State of MS, County of Desoto

Personally appeared before me, the undersigned authority in and for the said County and State, on the 19 day of July, 2007, within my jurisdiction, the within named Amy Thornton, who acknowledged that he/she is Vice President of First Tennessee National Bank, and that for and on behalf of said bank and as its act and deed he/she executed the above and foregoing instrument, after first having been duly authorized by said bank to do so.

Signature of Notary Public

My Commission Expires

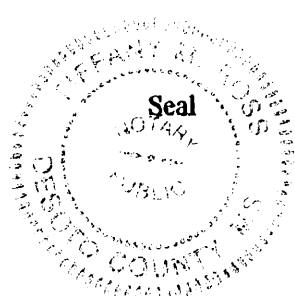

LOT 10

Owner's Certificate

We, Roy Green and wife, Ray Lynn Green, owners of Lot 10 of the property hereon, hereby adopt this as our plan of subdivision. We certify that we are the owners in fee simple of the property and that no taxes have become due and payable.

This the 14 day of Aug, 2007

Signature

Roy Green  
Printed Name

Signature

Ray Lynn Green  
Printed Name

Notary's Certificate

State of Mississippi, County of Desoto

Personally appeared before me, the undersigned authority in and for the said County and State, on the 14 day of Aug, 2007, within my jurisdiction, the within named Roy Green, acknowledged that he executed the above and foregoing instrument.

Signature Notary Public

My Commission Expires




Notary's Certificate

State of Mississippi, County of Desoto

Personally appeared before me, the undersigned authority in and for the said County and State, on the 14 day of Aug, 2007, within my jurisdiction, the within named Ray Lynn Green, acknowledged that he executed the above and foregoing instrument.

Signature Notary Public

My Commission Expires

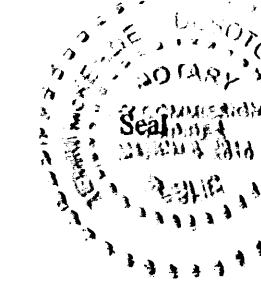

Mortgagee's Certificate

I, Bobby Mabe, Mortgagee of Lot 10 of the property hereon, hereby adopt this as my plan of subdivision. I certify that I am the mortgagee in fee simple of the property and that no taxes have become due and payable.

This the 19 day of July, 2007

Signature of Mortgagee

Title  
Bancorsouth Bank  
Bank Name


Notary's Certificate

State of MS, County of Desoto

Personally appeared before me, the undersigned authority in and for the said County and State, on the 19 day of July, 2007, within my jurisdiction, the within named Bobby Mabe, who acknowledged that he/she is Vice President of Bancorsouth Bank, and that for and on behalf of said bank and as its act and deed he/she executed the above and foregoing instrument, after first having been duly authorized by said bank to do so.

Signature of Notary Public

My Commission Expires

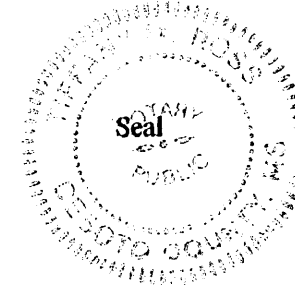

FINAL PLAT		
THIRD REVISION TO STONEHEDGE CENTER		
CITY OF SOUTHAVEN, DESOTO COUNTY, MISSISSIPPI		
NUMBER OF LOTS: 10 BUILDABLE	AREA: 5.92 AC.	SECTION 29, T 1 S, R 7 W
DEVELOPER: HAROLD CRYE 6525 QUAIL HOLLOW MEMPHIS, TENNESSEE		ENGINEER: SMITH ENGINEERS - A DIVISION OF PICKERING 891 RASCO ROAD EAST SOUTHAVEN, MISSISSIPPI 38671
DATE: MAY, 2007		SHEET 3 OF 3